


PRE-FAB PANEL SYSTEM COMPONENTS

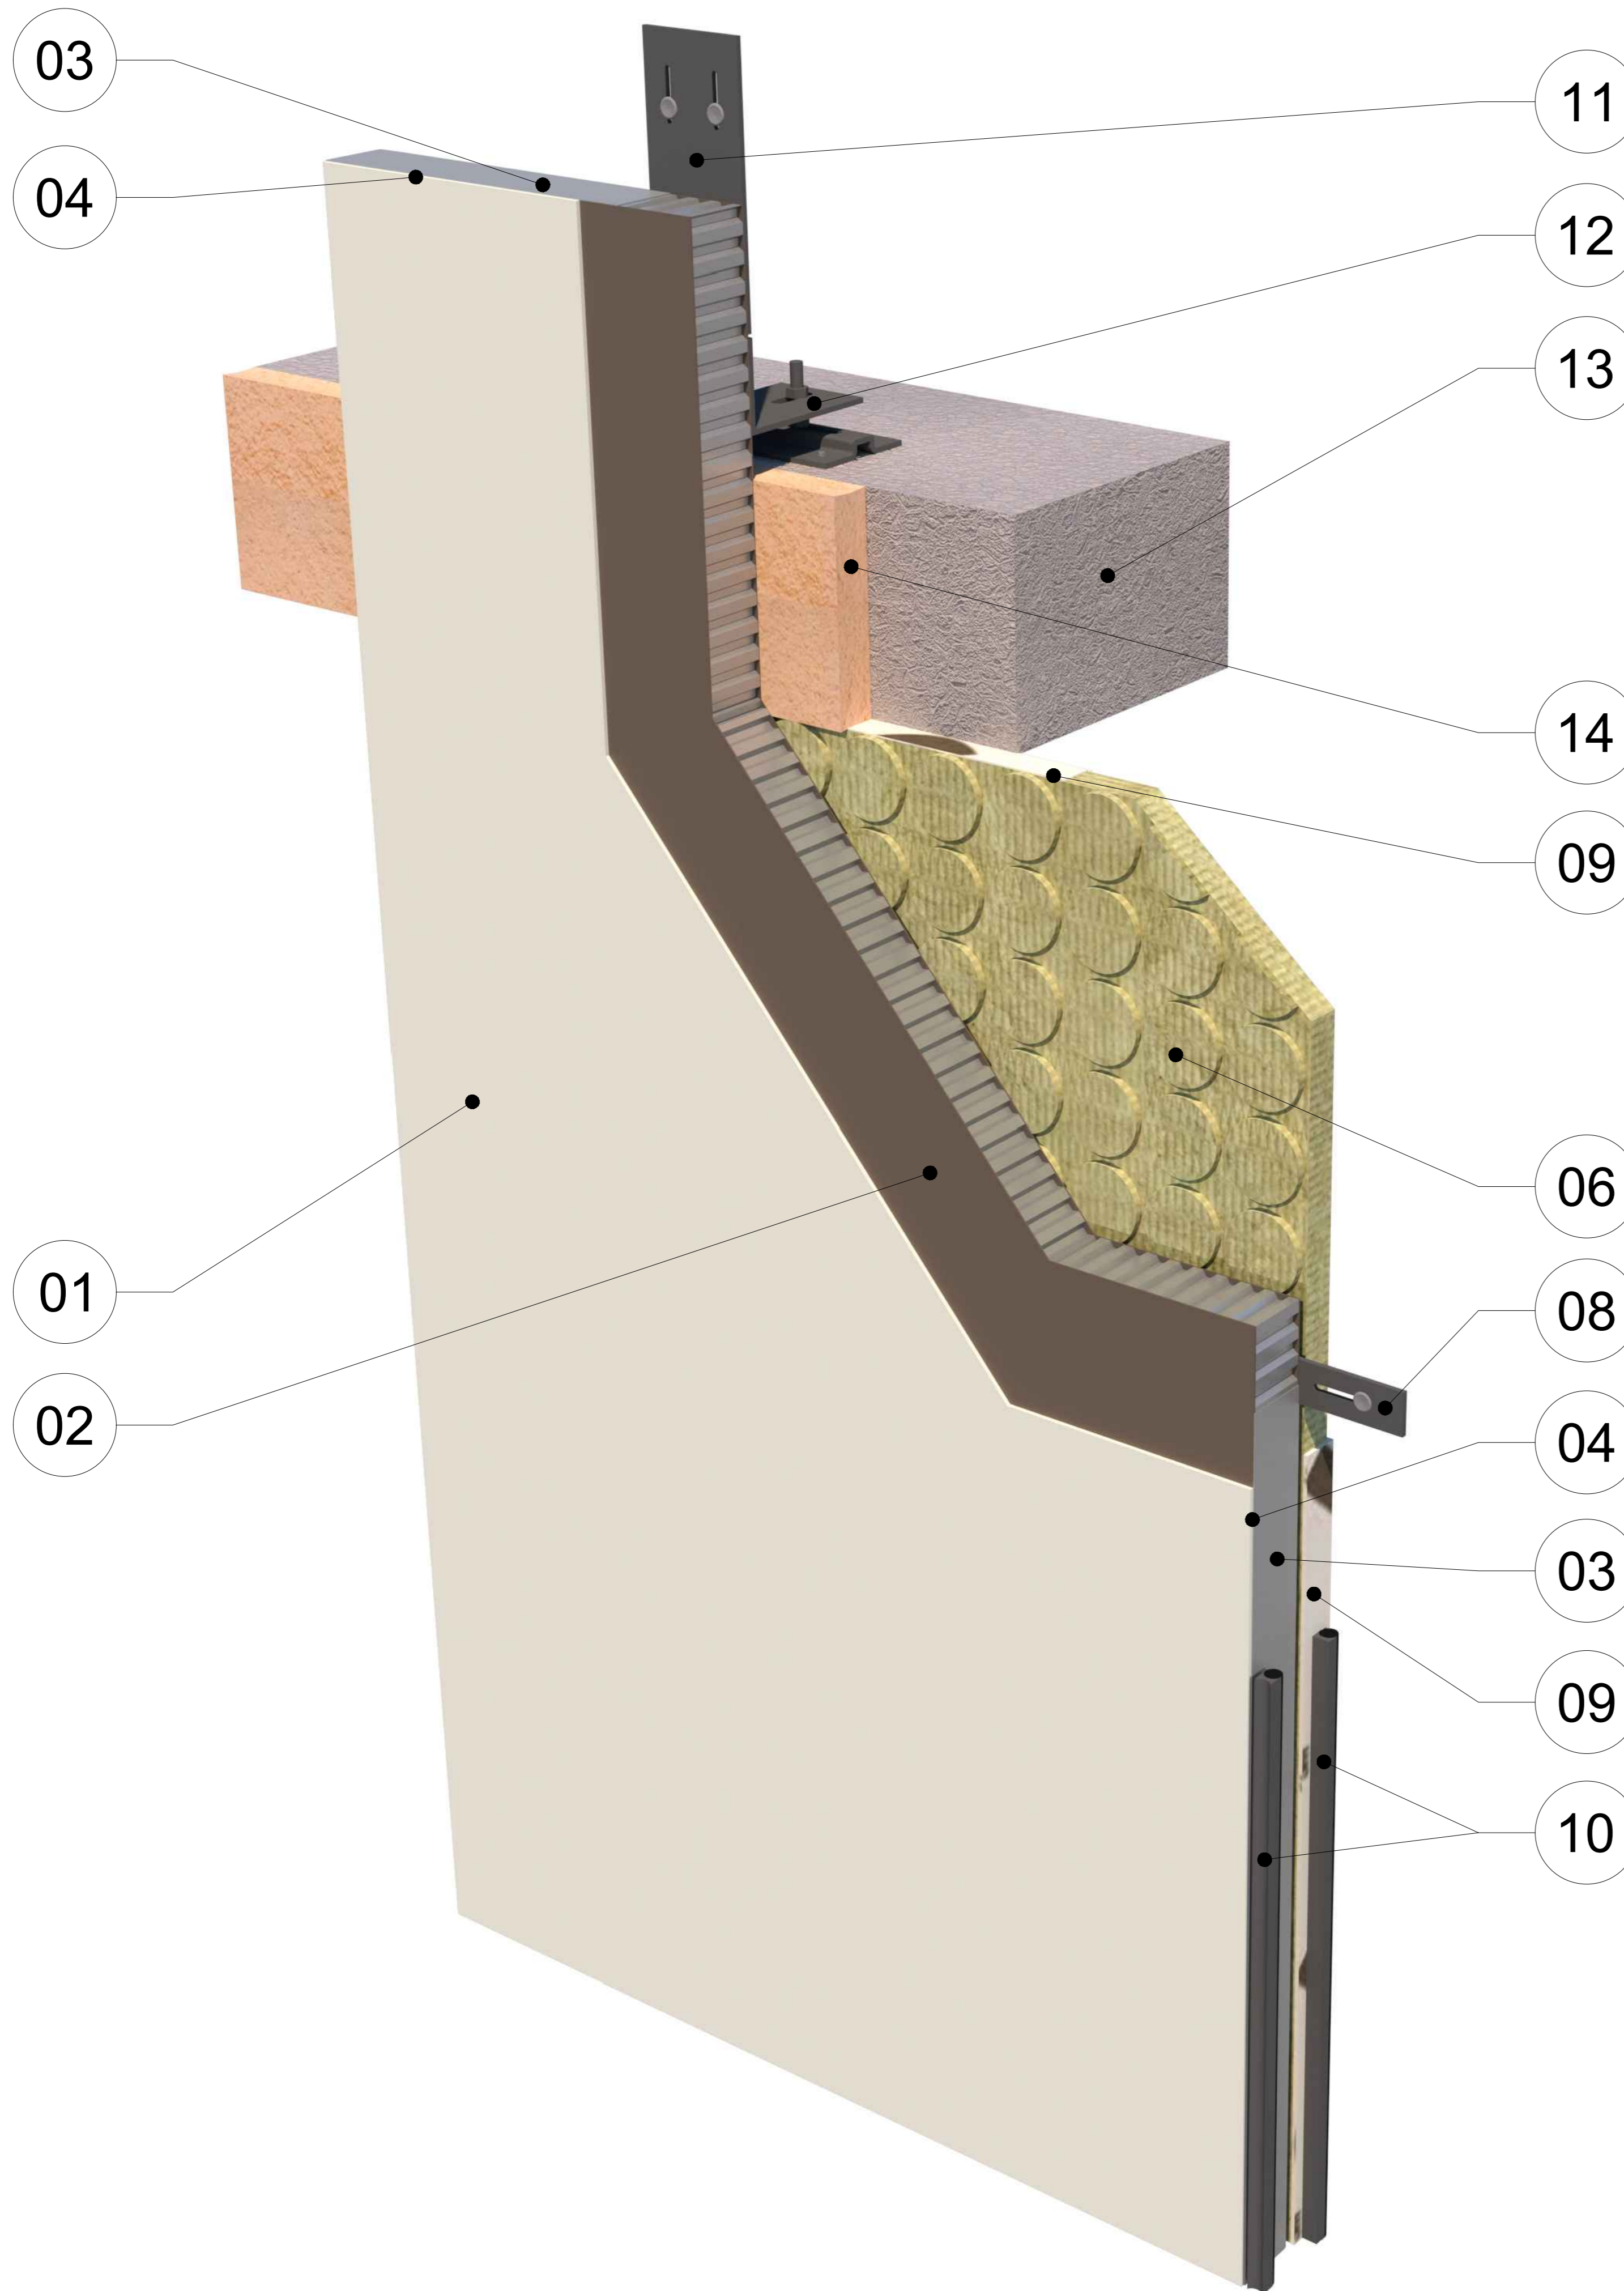

COMPONENT LEGEND :


- 01 — 6 MM (1/4") FINISH MATERIAL AS SPECIFIED BY CLIENT
- 02 — 75 MM (3") CLADIFY WALL
- 03 — PANEL CLOSURE
- 04 — CONTINOUS SEALANT
- 05 — BUTTERFLY RIVETS
- 06 — INSULATION WITH 10MM DEEP CIRCULAR GROOVE GEOMETRICALLY DEFINED DRAINAGE CAVITY AND AIR SPACE (FACTORY INSTALLED)
- 07 — INSULATION STICK PINS
- 08 — CONNECTOR TYPE-03
- 09 — FACTORY ADHERED AVB MEMBRANE
- 10 — 2 STAGE CAULKING WEATHER SEAL 20MM JOINT WITH SEALANT AND BACKER ROD DRAINED BELOW HORIZONTAL PANEL JOINTS
- 11 — CONNECTOR TYPE-02
- 12 — CONNECTOR TYPE-01
- 13 — BUILDING STRUCTURE
- 14 — SMOKE SEAL & FIRE STOP

FRONT OF PANEL VIEW



Cladify™

PRE-FAB PANEL SYSTEM COMPONENTS

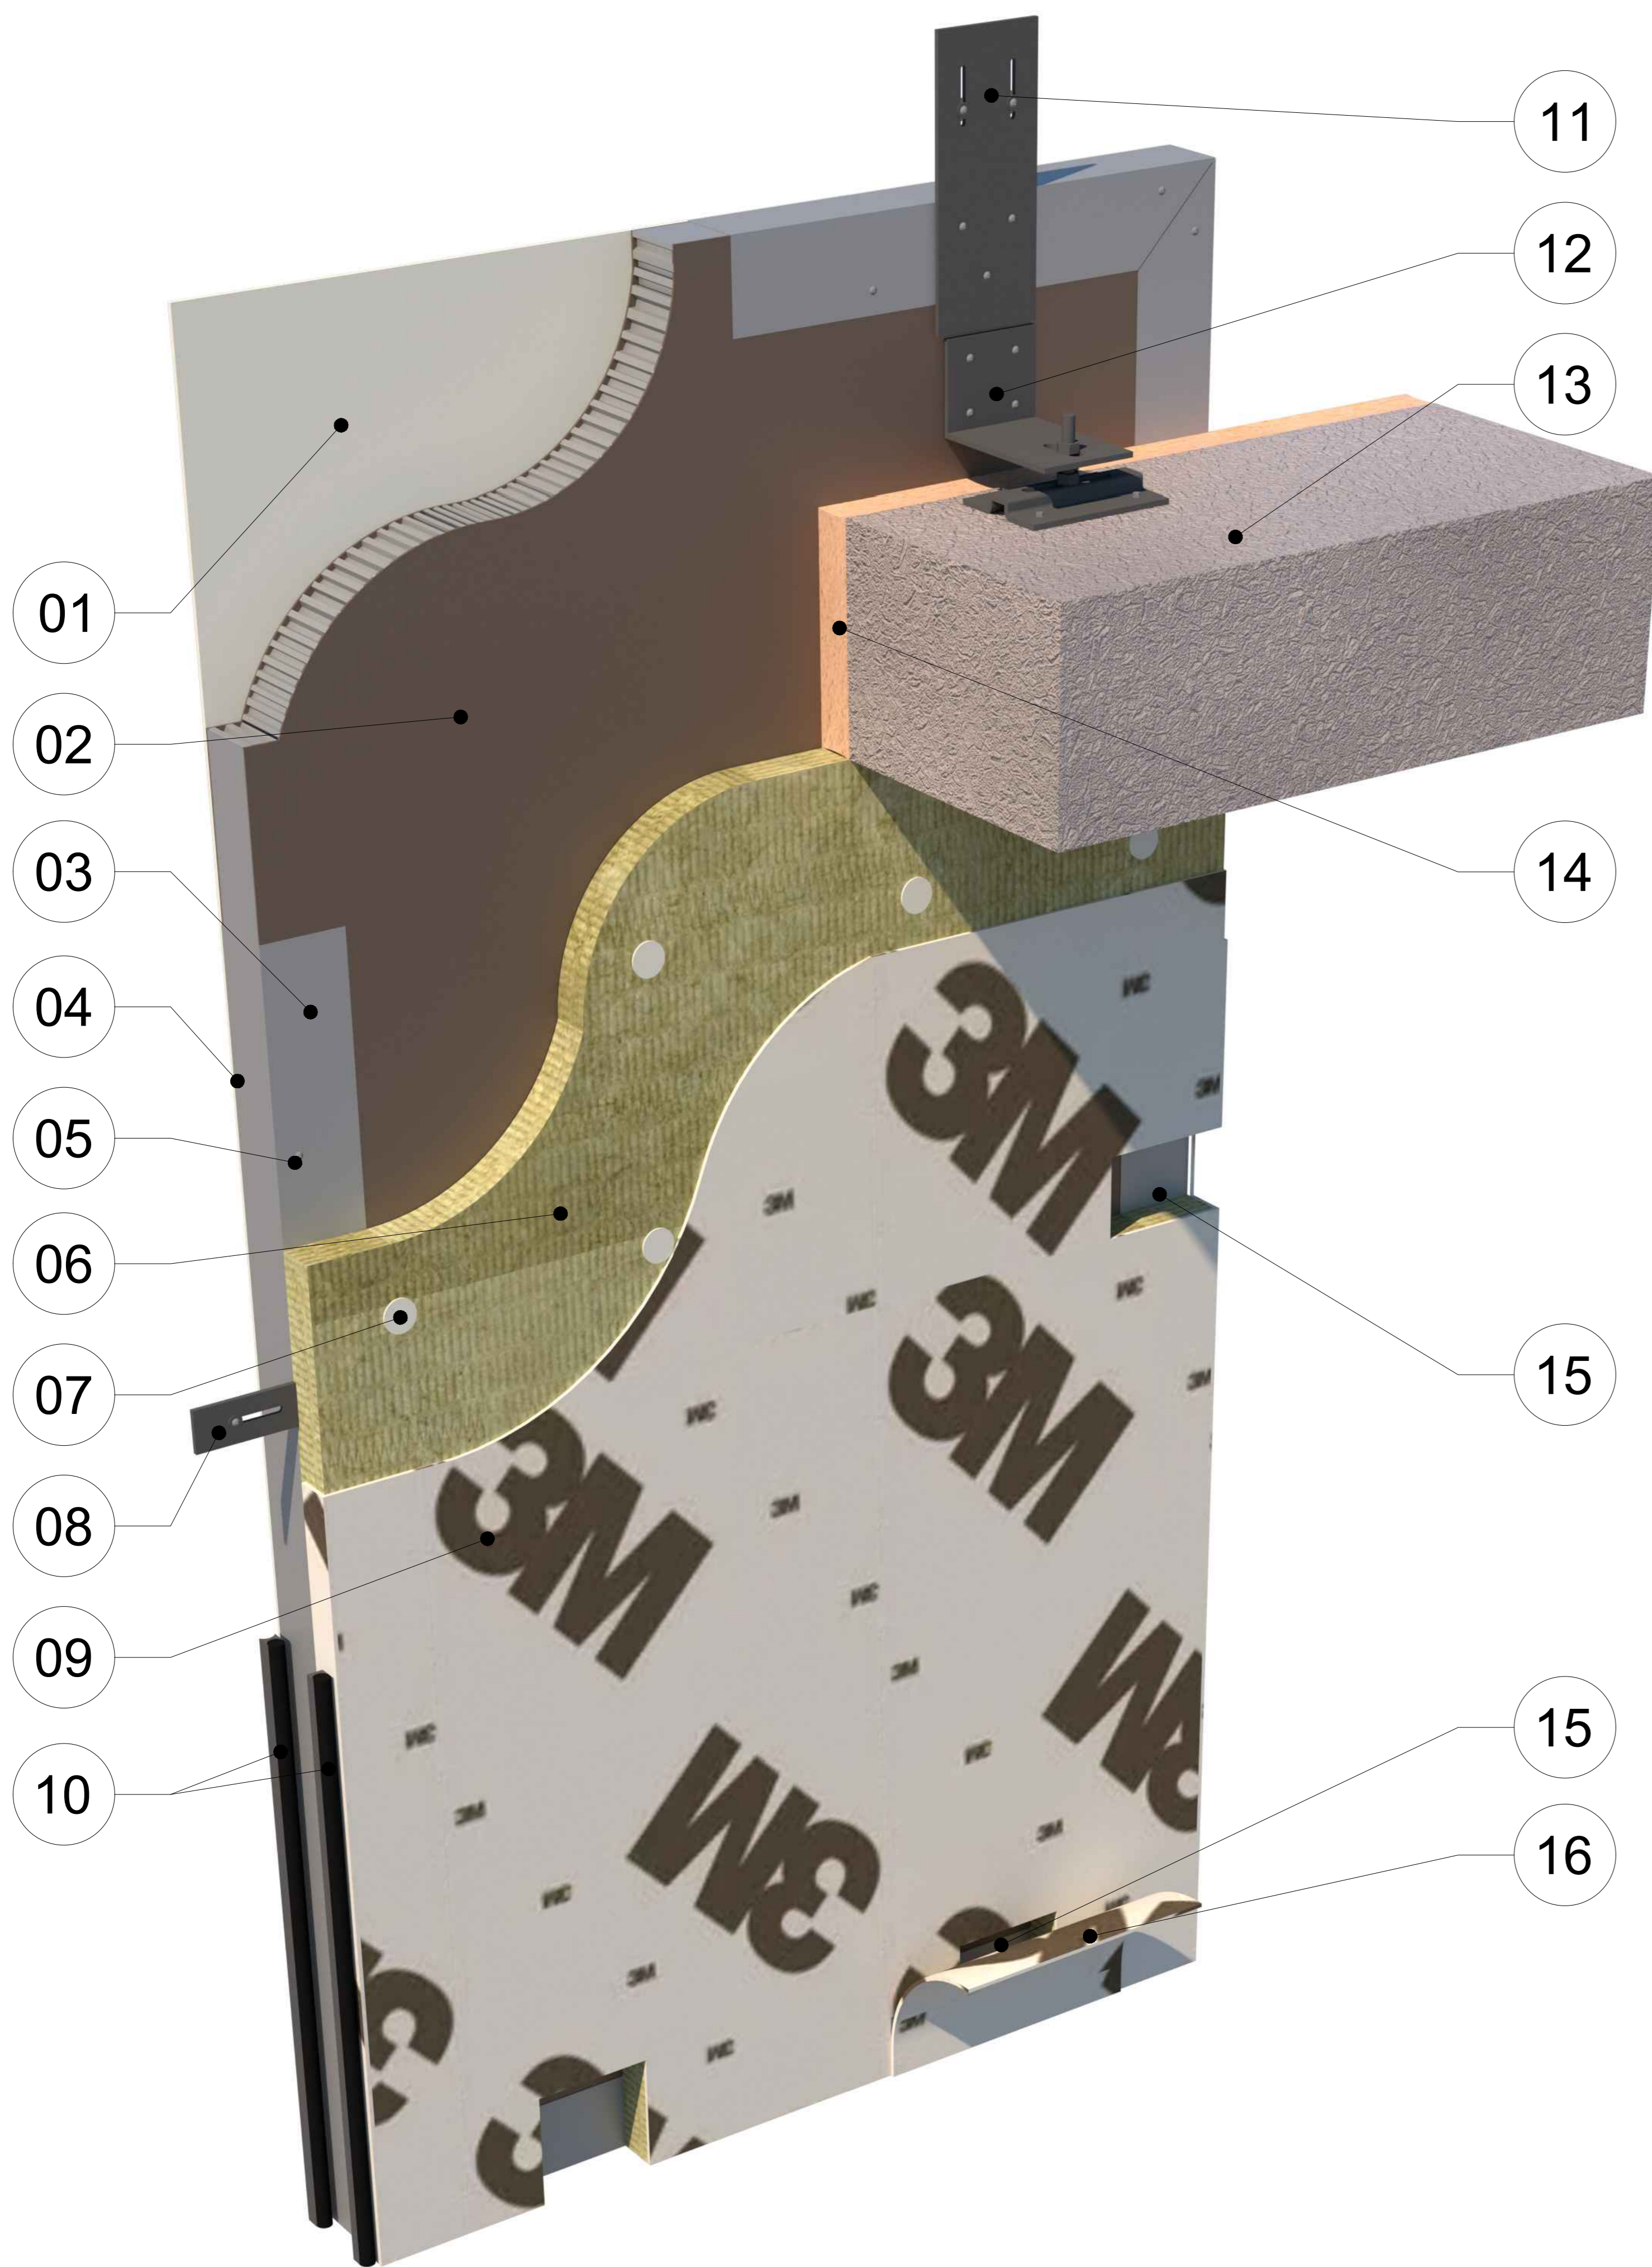

COMPONENT LEGEND :

- 01 — 6 MM (1/4") FINISH MATERIAL AS SPECIFIED BY CLIENT
- 02 — 75 MM (3") CLADIFY WALL
- 03 — PANEL CLOSURE
- 04 — CONTINUOUS SEALANT
- 05 — BUTTERFLY RIVETS
- 06 — INSULATION WITH 10MM DEEP CIRCULAR GROOVE GEOMETRICALLY DEFINED DRAINAGE CAVITY AND AIR SPACE (FACTORY INSTALLED)
- 07 — INSULATION STICK PINS
- 08 — CONNECTOR TYPE-03
- 09 — FACTORY ADHERED AVB MEMBRANE
- 10 — 2 STAGE CAULKING WEATHER SEAL 20MM JOINT WITH SEALANT AND BACKER ROD DRAINED BELOW HORIZONTAL PANEL JOINTS
- 11 — CONNECTOR TYPE-02
- 12 — CONNECTOR TYPE-01
- 13 — BUILDING STRUCTURE
- 14 — SMOKE SEAL & FIRE STOP
- 15 — PRE CUT INSULATION FOR CONNECTOR LOCATION. TO BE COVERED AND SEALED AFTER SITE INSTALLATION
- 16 — SEAL MEMBRANE AROUND ANCHOR PENETRATIONS

BACK OF PANEL VIEW



Cladify™